



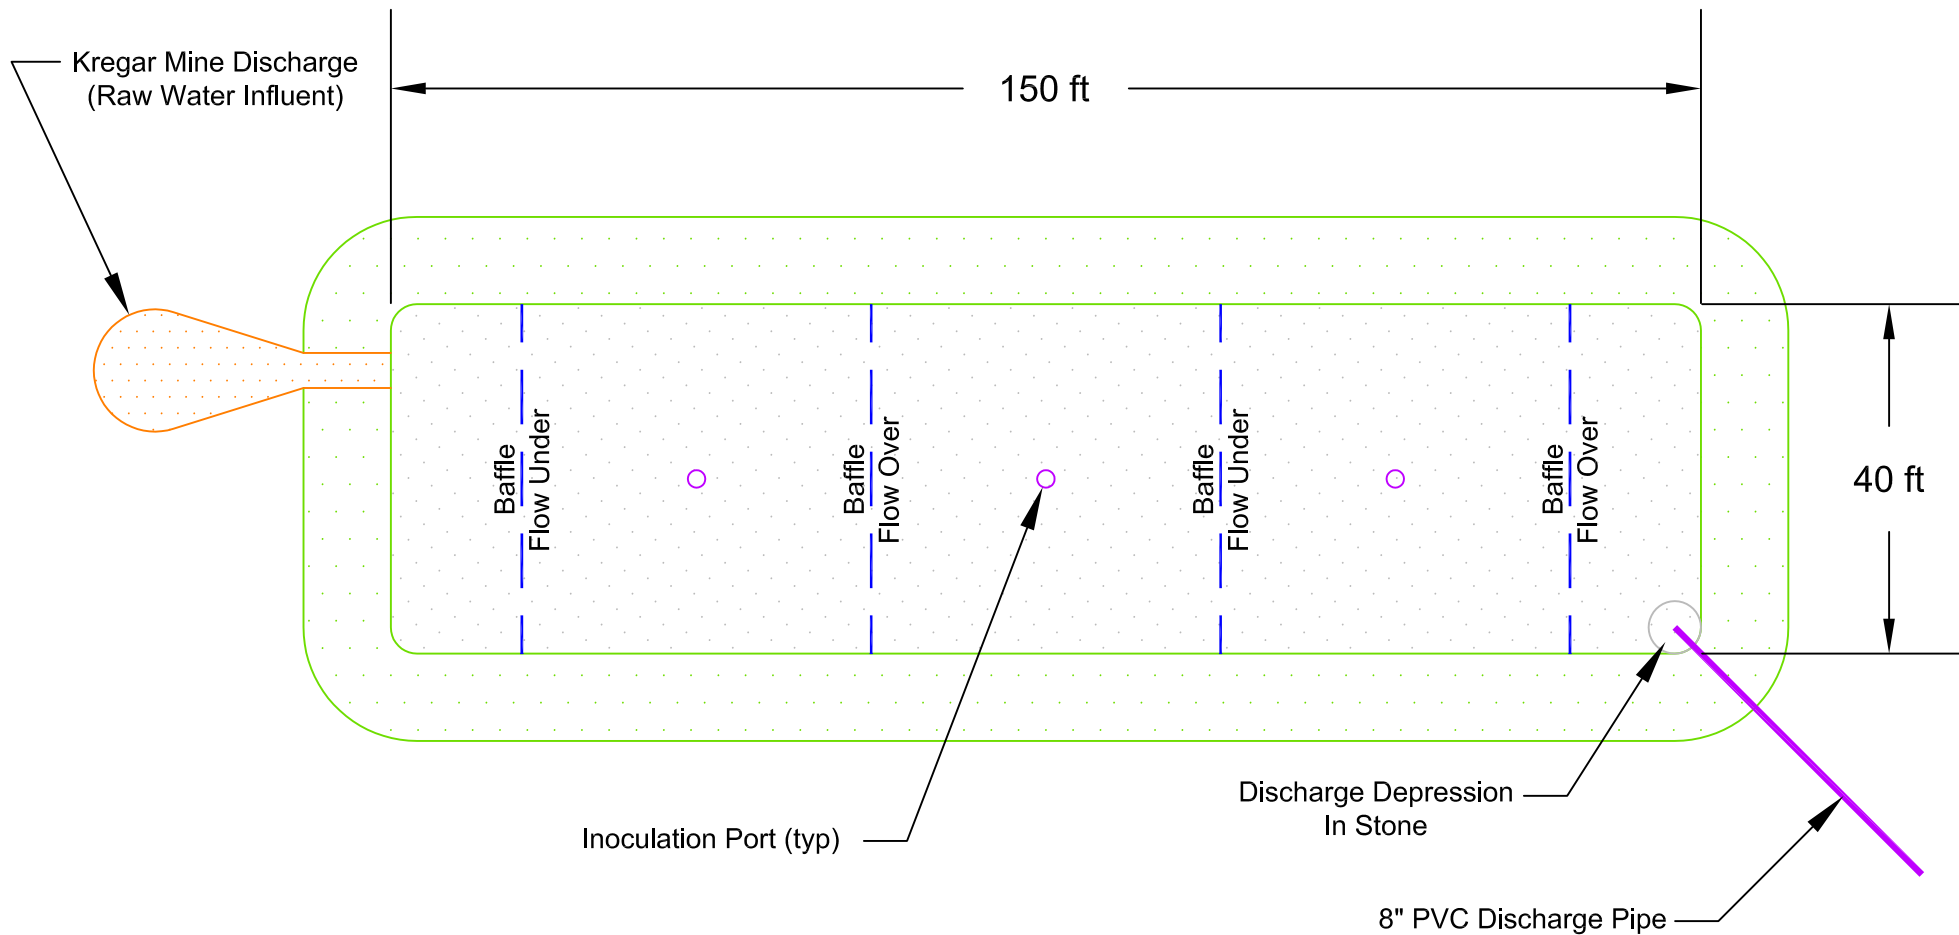

LEGEND

-  Top of Embankment
-  Limestone
-  Mine Discharge
-  Baffle
-  Discharge Pipe
-  Inoculation Port

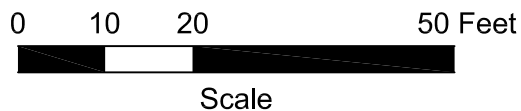

COMMONWEALTH OF PENNSYLVANIA
DEPARTMENT OF ENVIRONMENTAL PROTECTION
BUREAU OF ABANDONED MINE RECLAMATION


BD 2310 PA 1948

Acid Mine Drainage Abatement Project

Laurel Run
Passive Treatment System

COOK TOWNSHIP WESTMORELAND COUNTY

Pyrolusite Bed Plan View

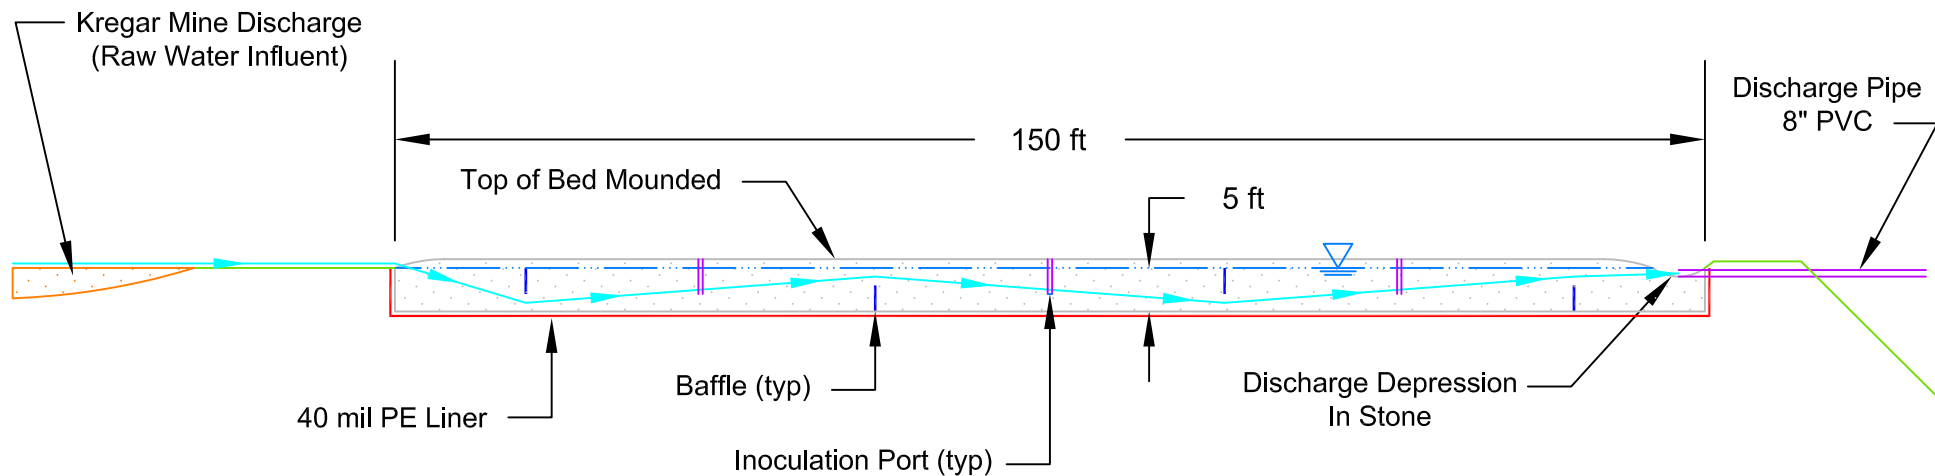


LENGTH SECTION


LEGEND

- Embankment
- Limestone
- Mine Discharge
- Liner
- | Baffle
- Discharge Pipe
- || Inoculation Port
- Flow Path

NOTE: Baffles and
Inoculation Ports
Not Shown

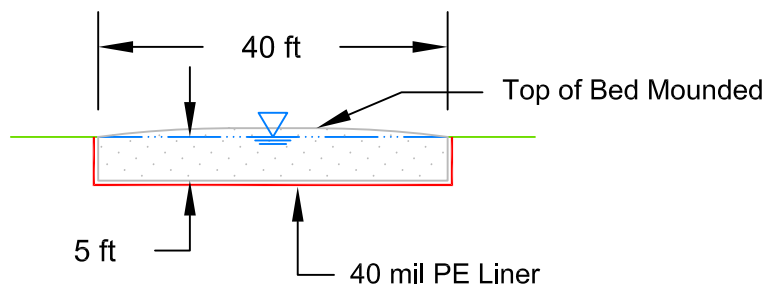

WIDTH SECTION

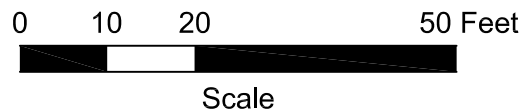

COMMONWEALTH OF PENNSYLVANIA
DEPARTMENT OF ENVIRONMENTAL PROTECTION
BUREAU OF ABANDONED MINE RECLAMATION

BD 2310 PA 1948

Acid Mine Drainage Abatement Project

Laurel Run
Passive Treatment System

COOK TOWNSHIP WESTMORELAND COUNTY

Pyrolusite Bed Sections