


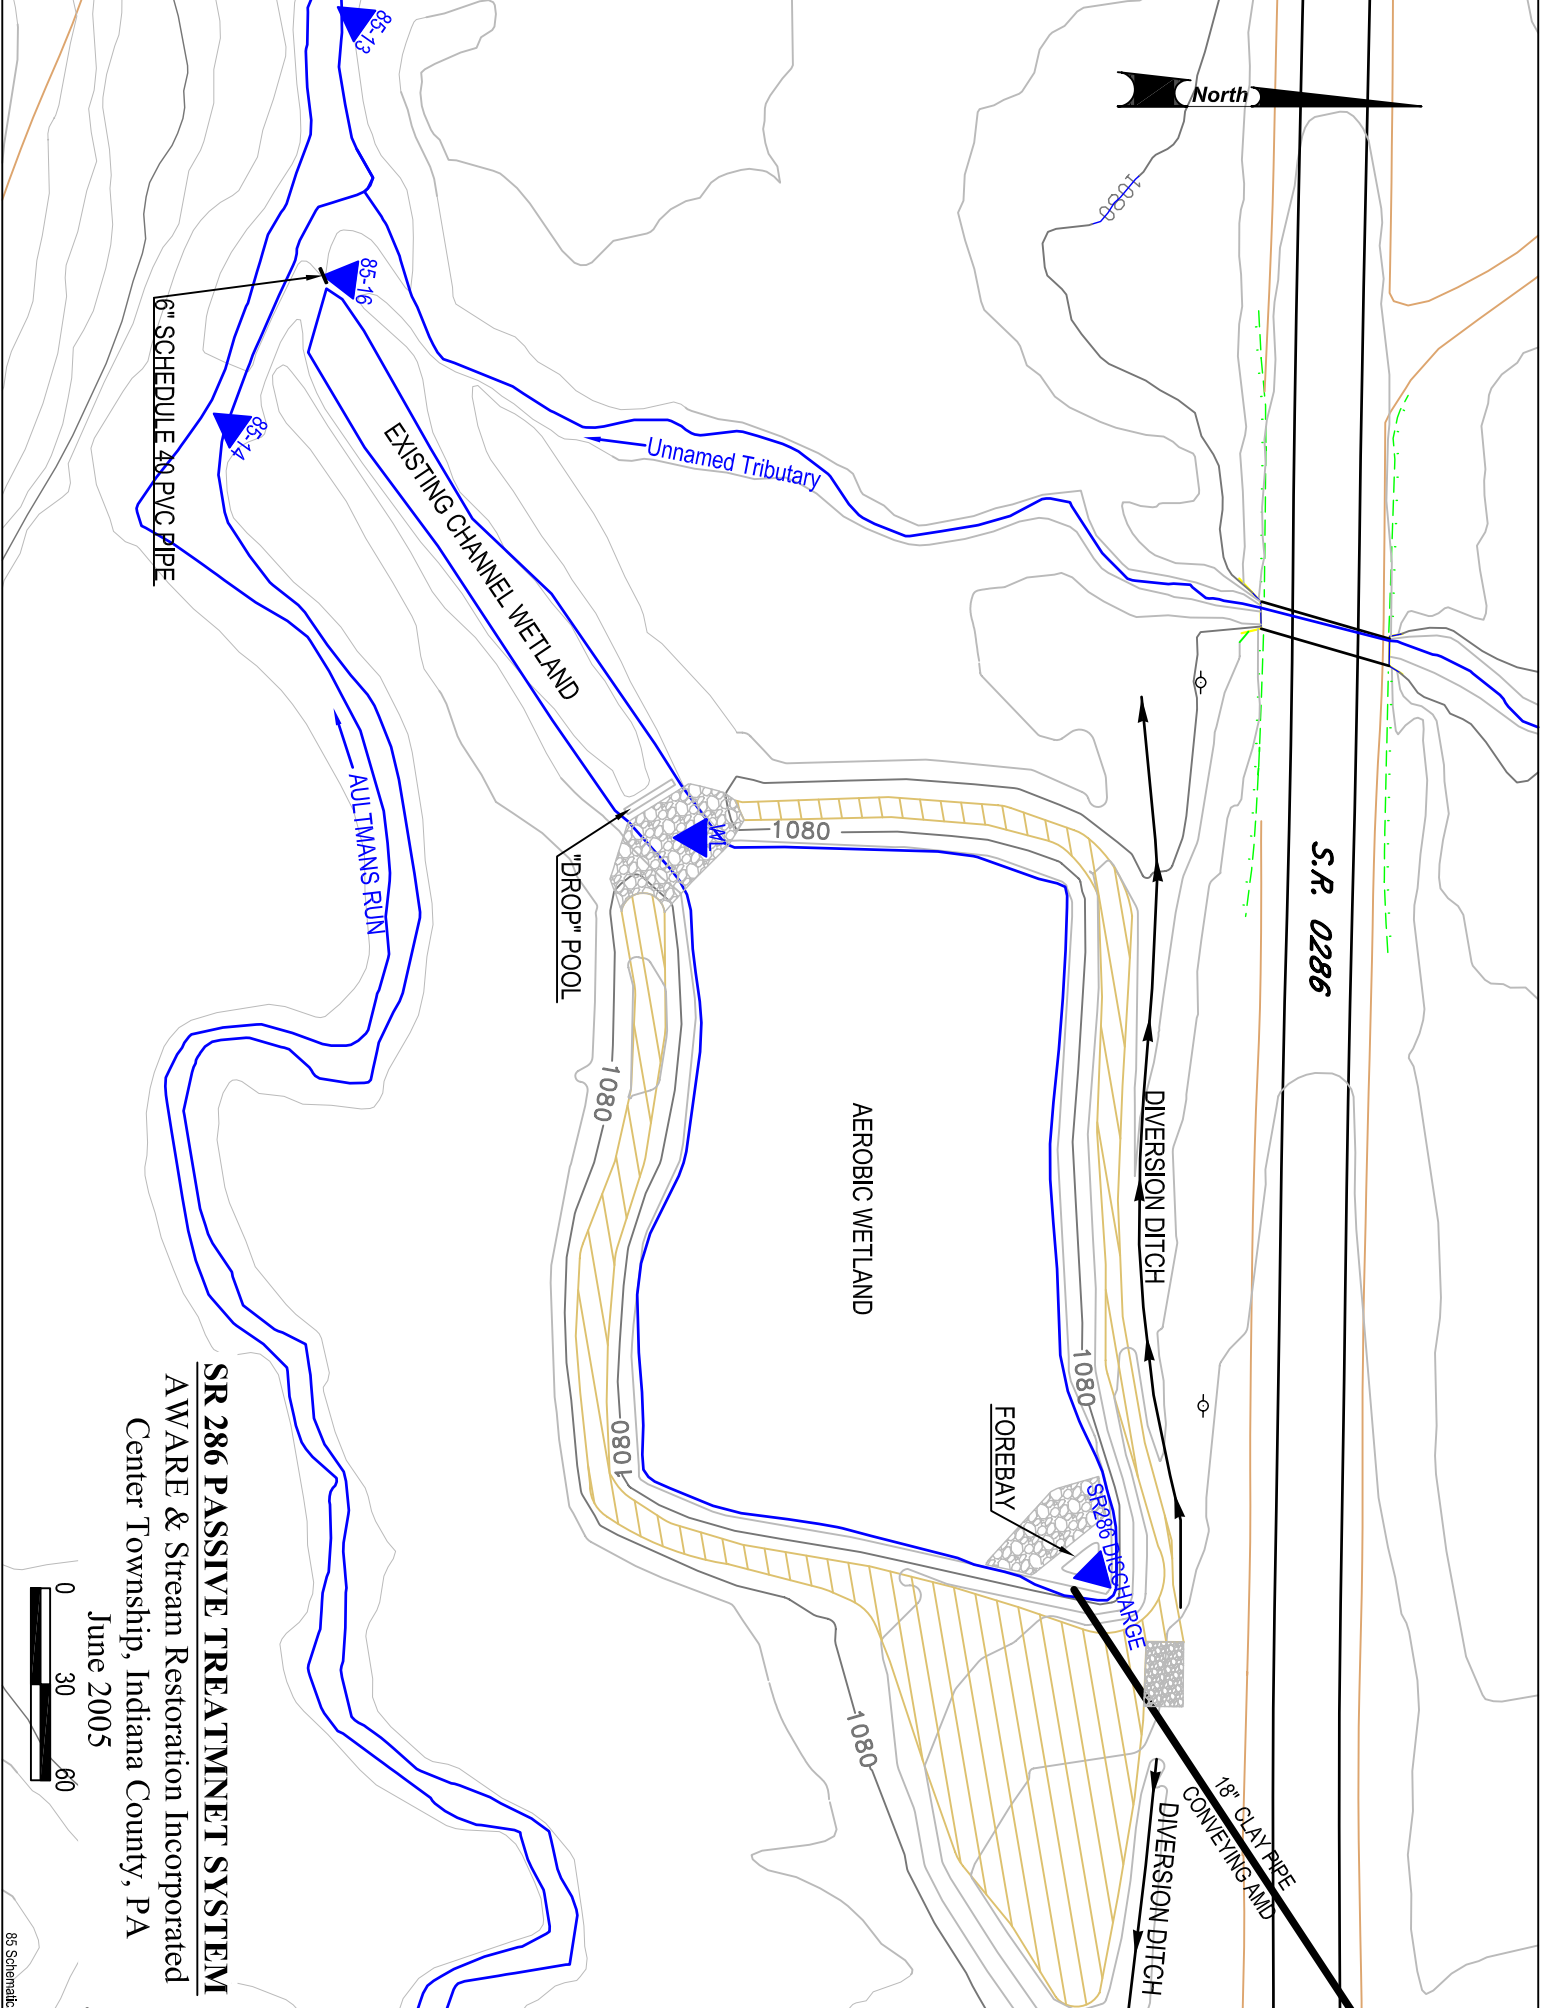

**S.R. 0286**

North

DIVERSION DITCH

DIVERSION DITCH

18" CLAY PIPE  
CONVEYING AND

SR286 DISCHARGE

FOREBAY

AEROBIC WETLAND

"DROP" POOL

EXISTING CHANNEL WETLAND

AULTMANS RUN

Unnamed Tributary

6" SCHEDULE 40 PVC PIPE

**SR 286 PASSIVE TREATMENT SYSTEM**

AWARE & Stream Restoration Incorporated

Center Township, Indiana County, PA

June 2005

