


615 West Highland Ave.
Ebensburg, Pa. 15931

phone (814) 472-7700
fax (814) 472-7712
email aande@lrkimball.com
web site www.lrkimball.com

CONSULTANTS

**BLACKLICK CREEK
WATERSHED ASSOCIATION
SIPOS MINE AMD RECLAMATION
CONCEPTUAL PLANS**

INDIANA COUNTY, PA

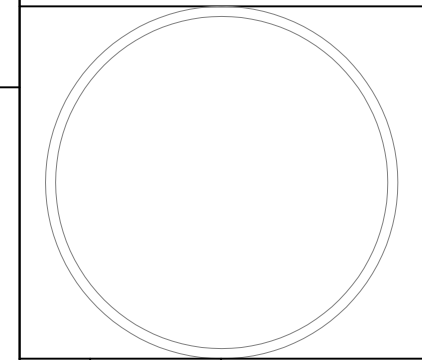


REV.	DATE	DESCRIPTION
ISSUE:	06/14/07	
PROJECT NO:	06-1300-0536	
SCALE:	1"=50' H / 1"=10' V	
DRAWN BY:	GBW	
CHECKED BY:	DGM	

© L. Robert Kimball & Associates

SHEET TITLE

ALTERNATE PIPE LAYOUTS

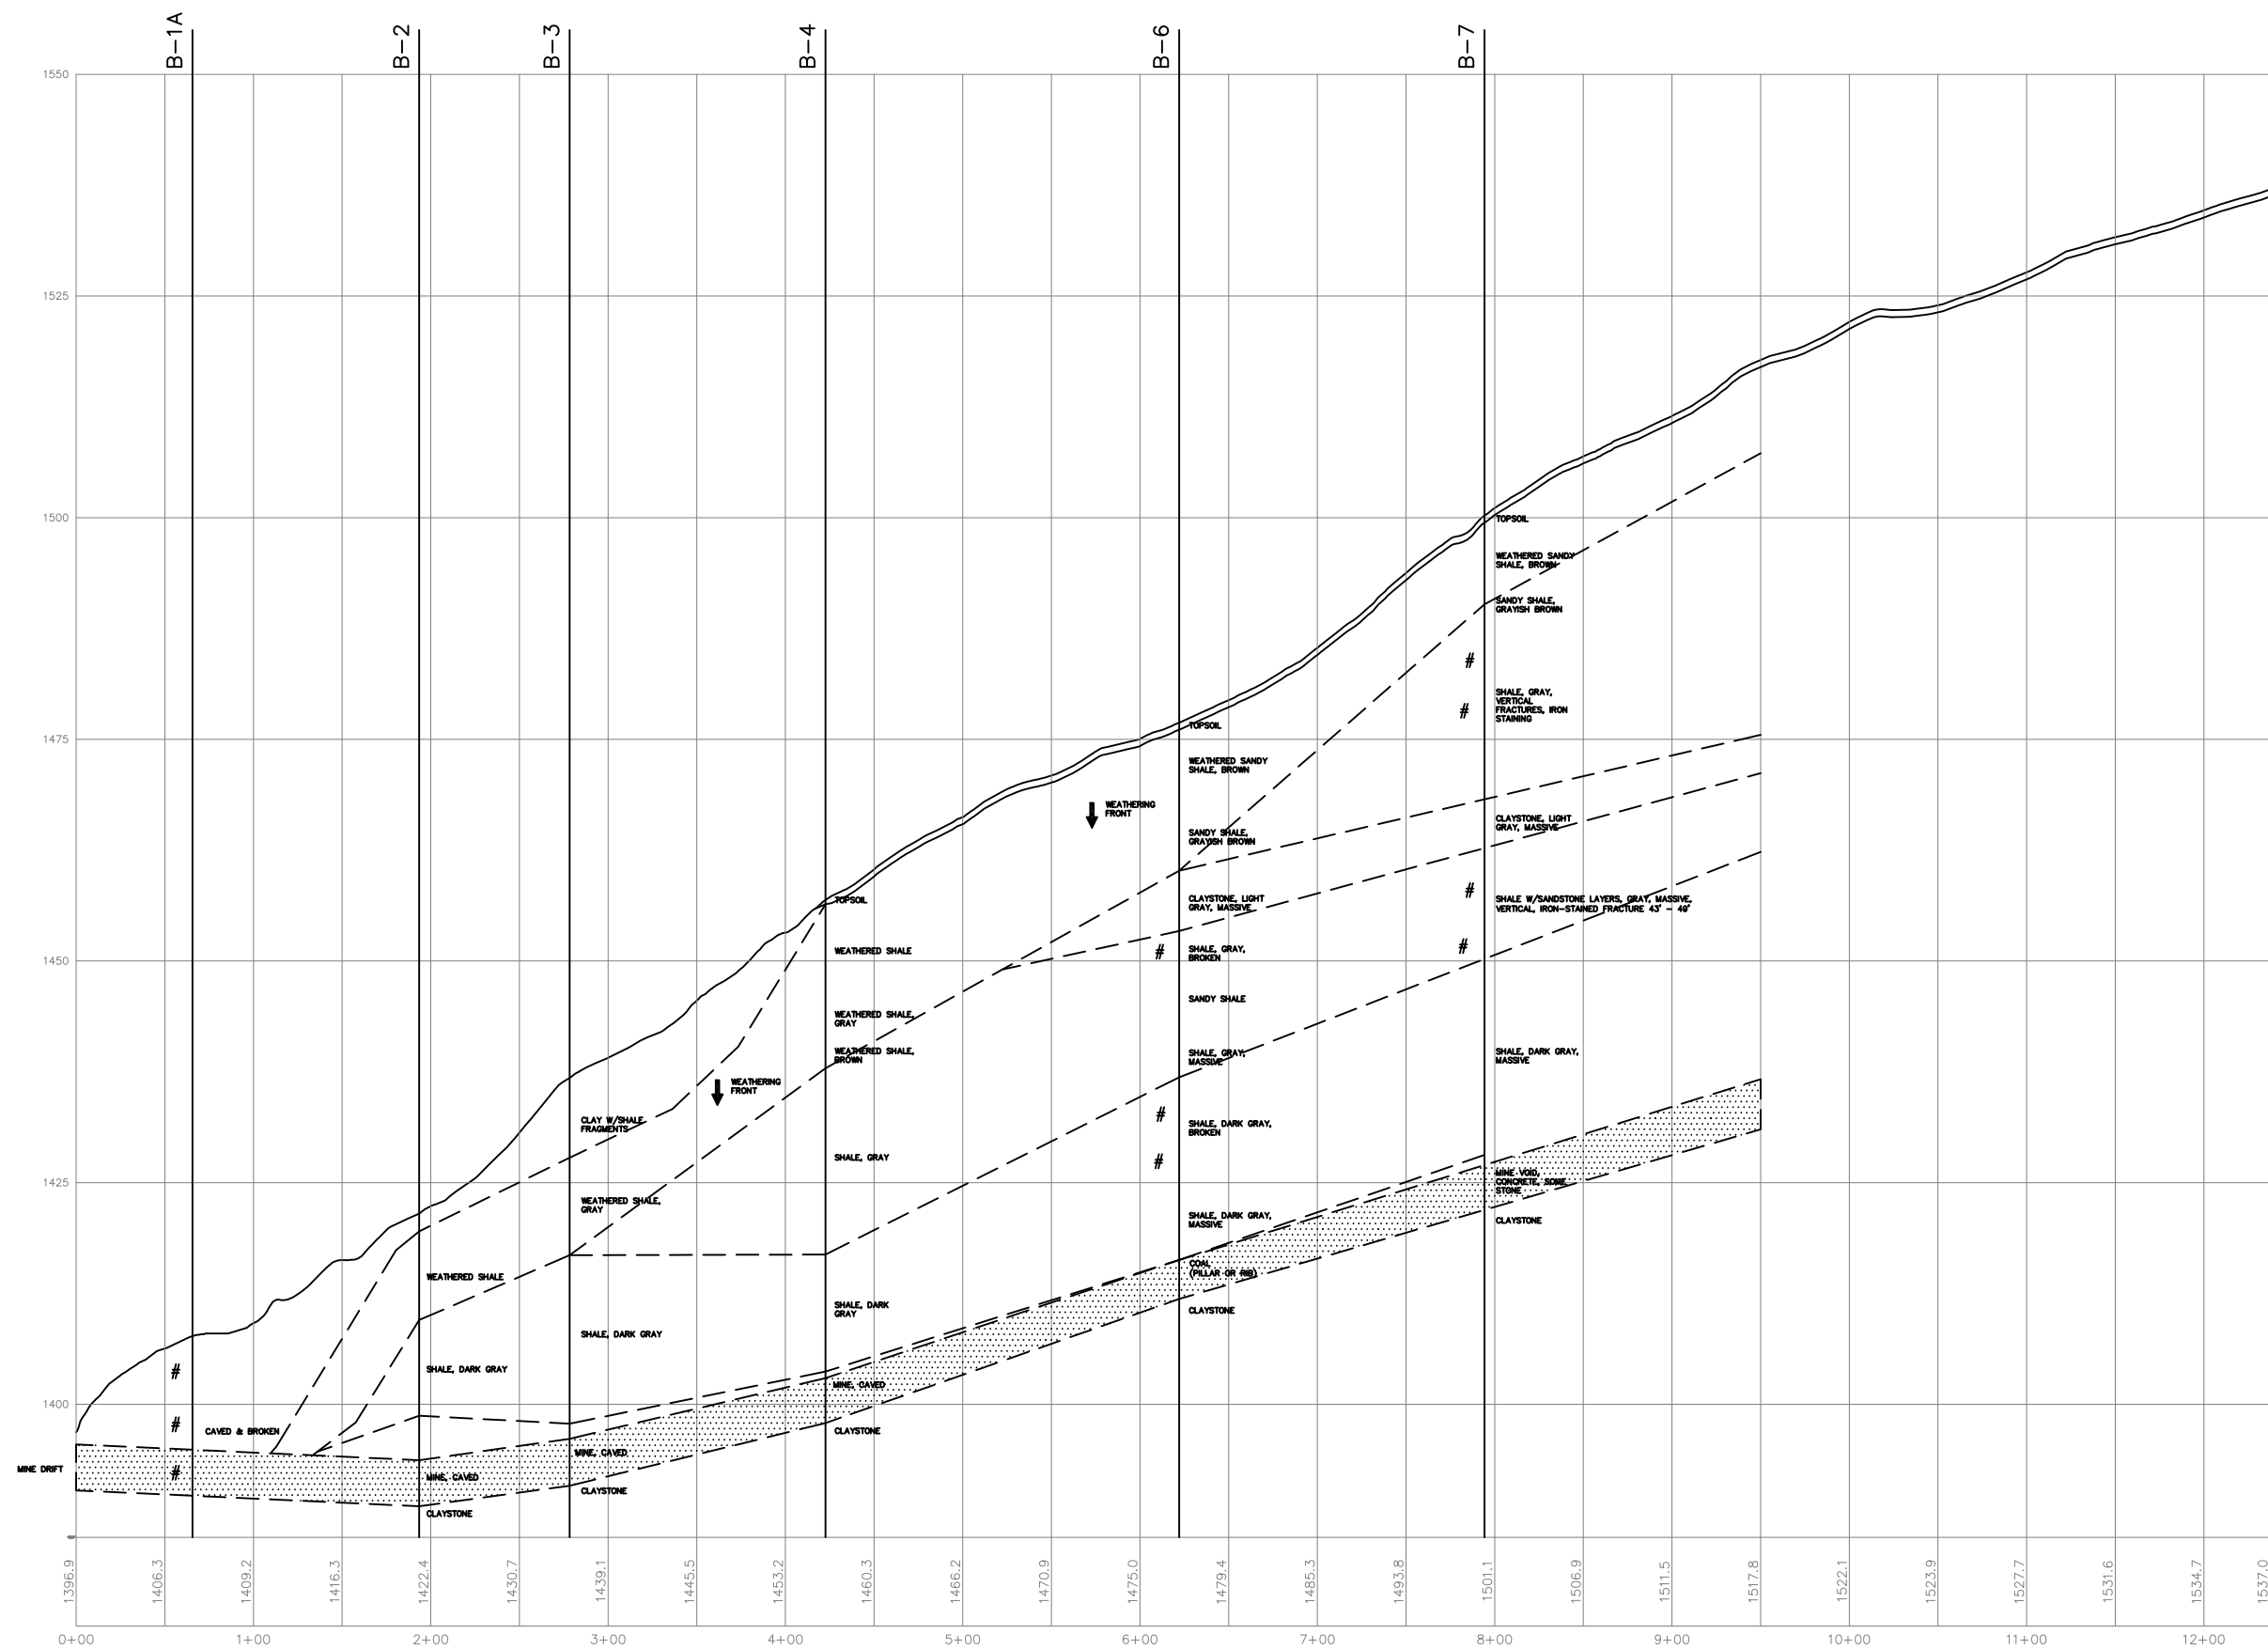

FRACTURES,
BROKEN ZONES

COAL BED ESTIMATED
TO BE ~5" THICK