


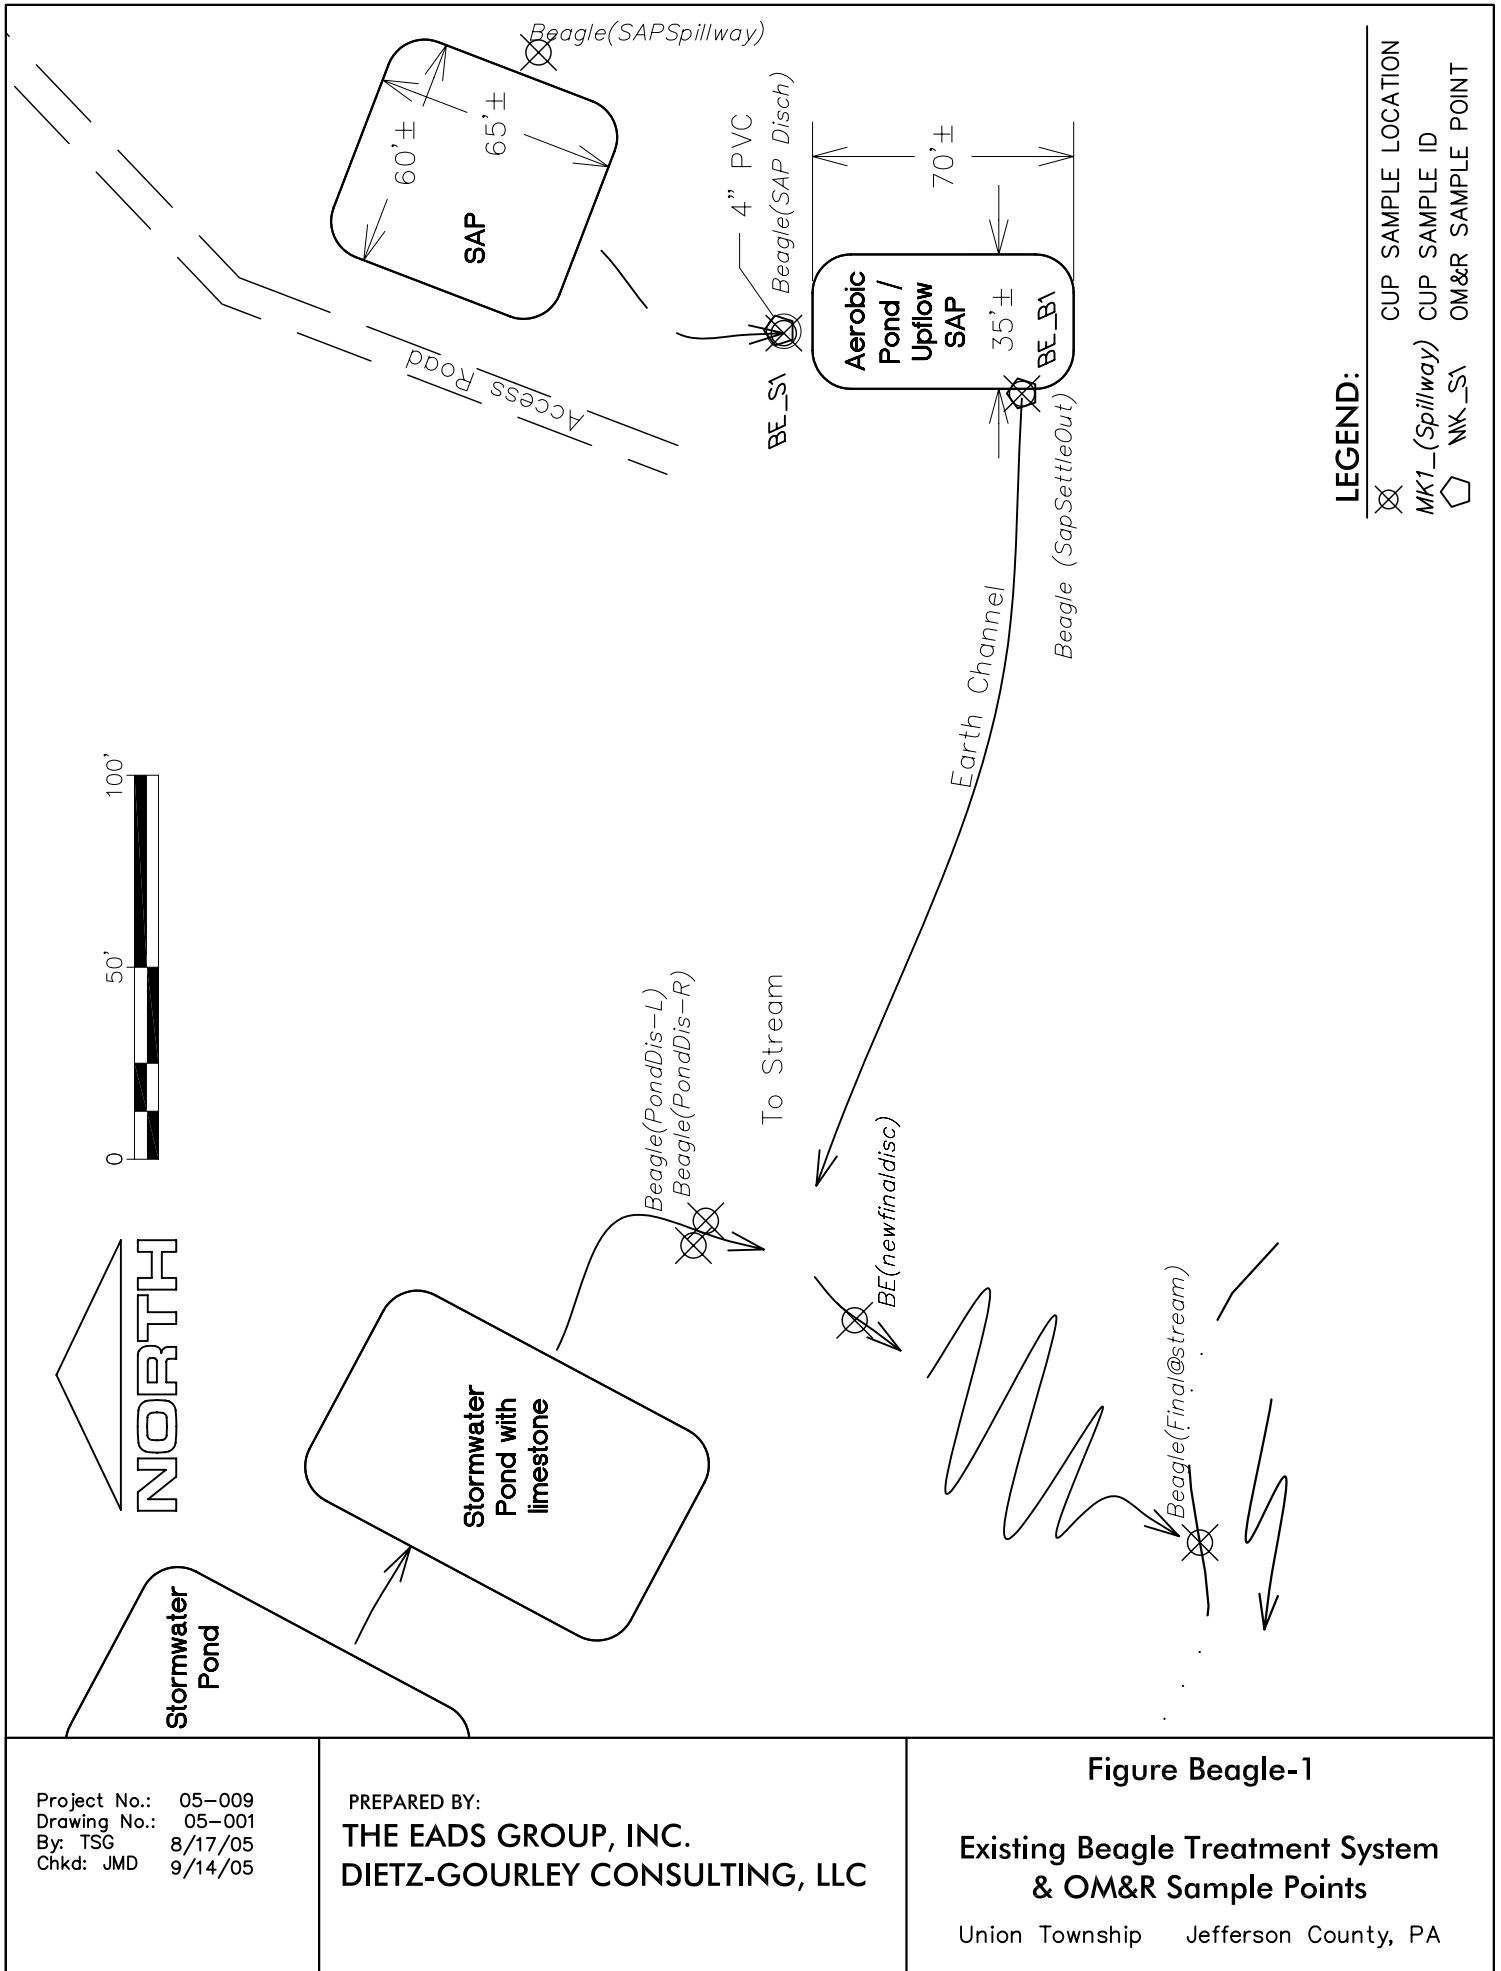

Project No.: 05-009  
Drawing No.: 05-001  
By: TSG 8/17/05  
Chkd: JMD 9/14/05

PREPARED BY:  
**THE EADS GROUP, INC.**  
**DIETZ-GOURLEY CONSULTING, LLC**

**Figure Beagle-1**  
**Existing Beagle Treatment System**  
**& OM&R Sample Points**  
Union Township Jefferson County, PA