

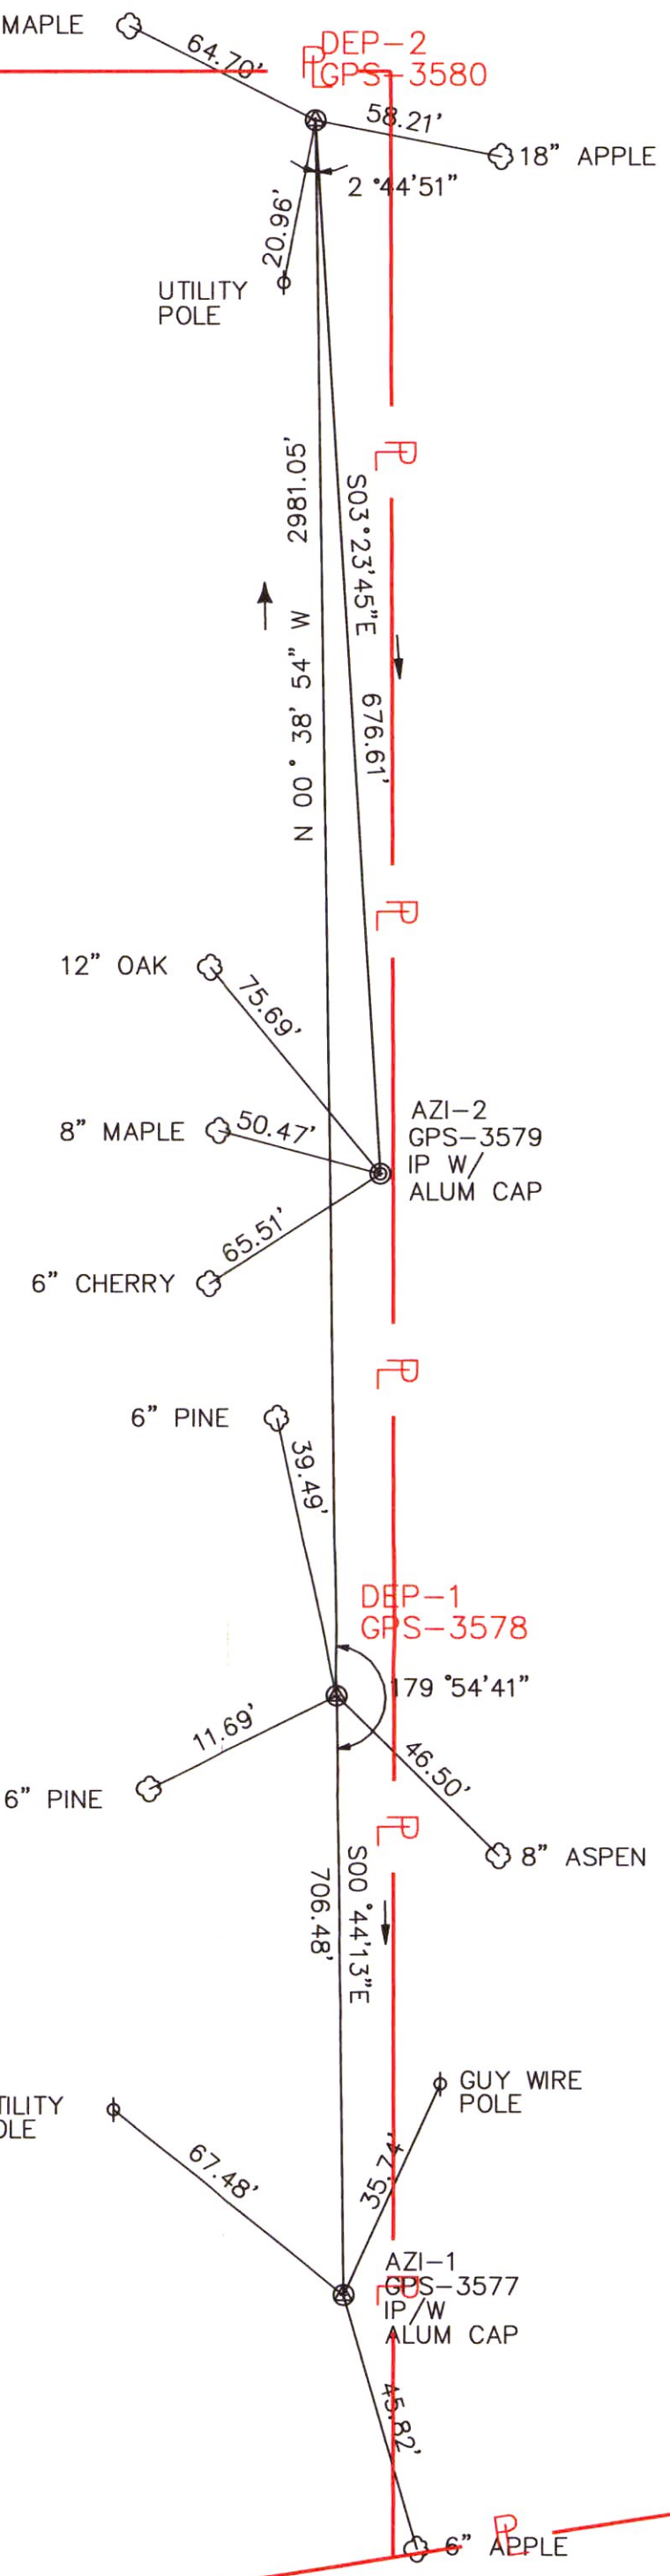


BENCH MARK DATA					
BM NO.	BASLINE STA.	ELEVATION	DESCRIPTION	N. COORDINATE	E. COORDINATE
DEP-1	0+00.00	1494.52	5/8" REBAR WITH CAP	406162.086	1357654.866
DEP-2	29+81.05	1503.25	5/8" REBAR WITH CAP	409142.945	1357621.135

CONSTRUCTION BASELINE DATA

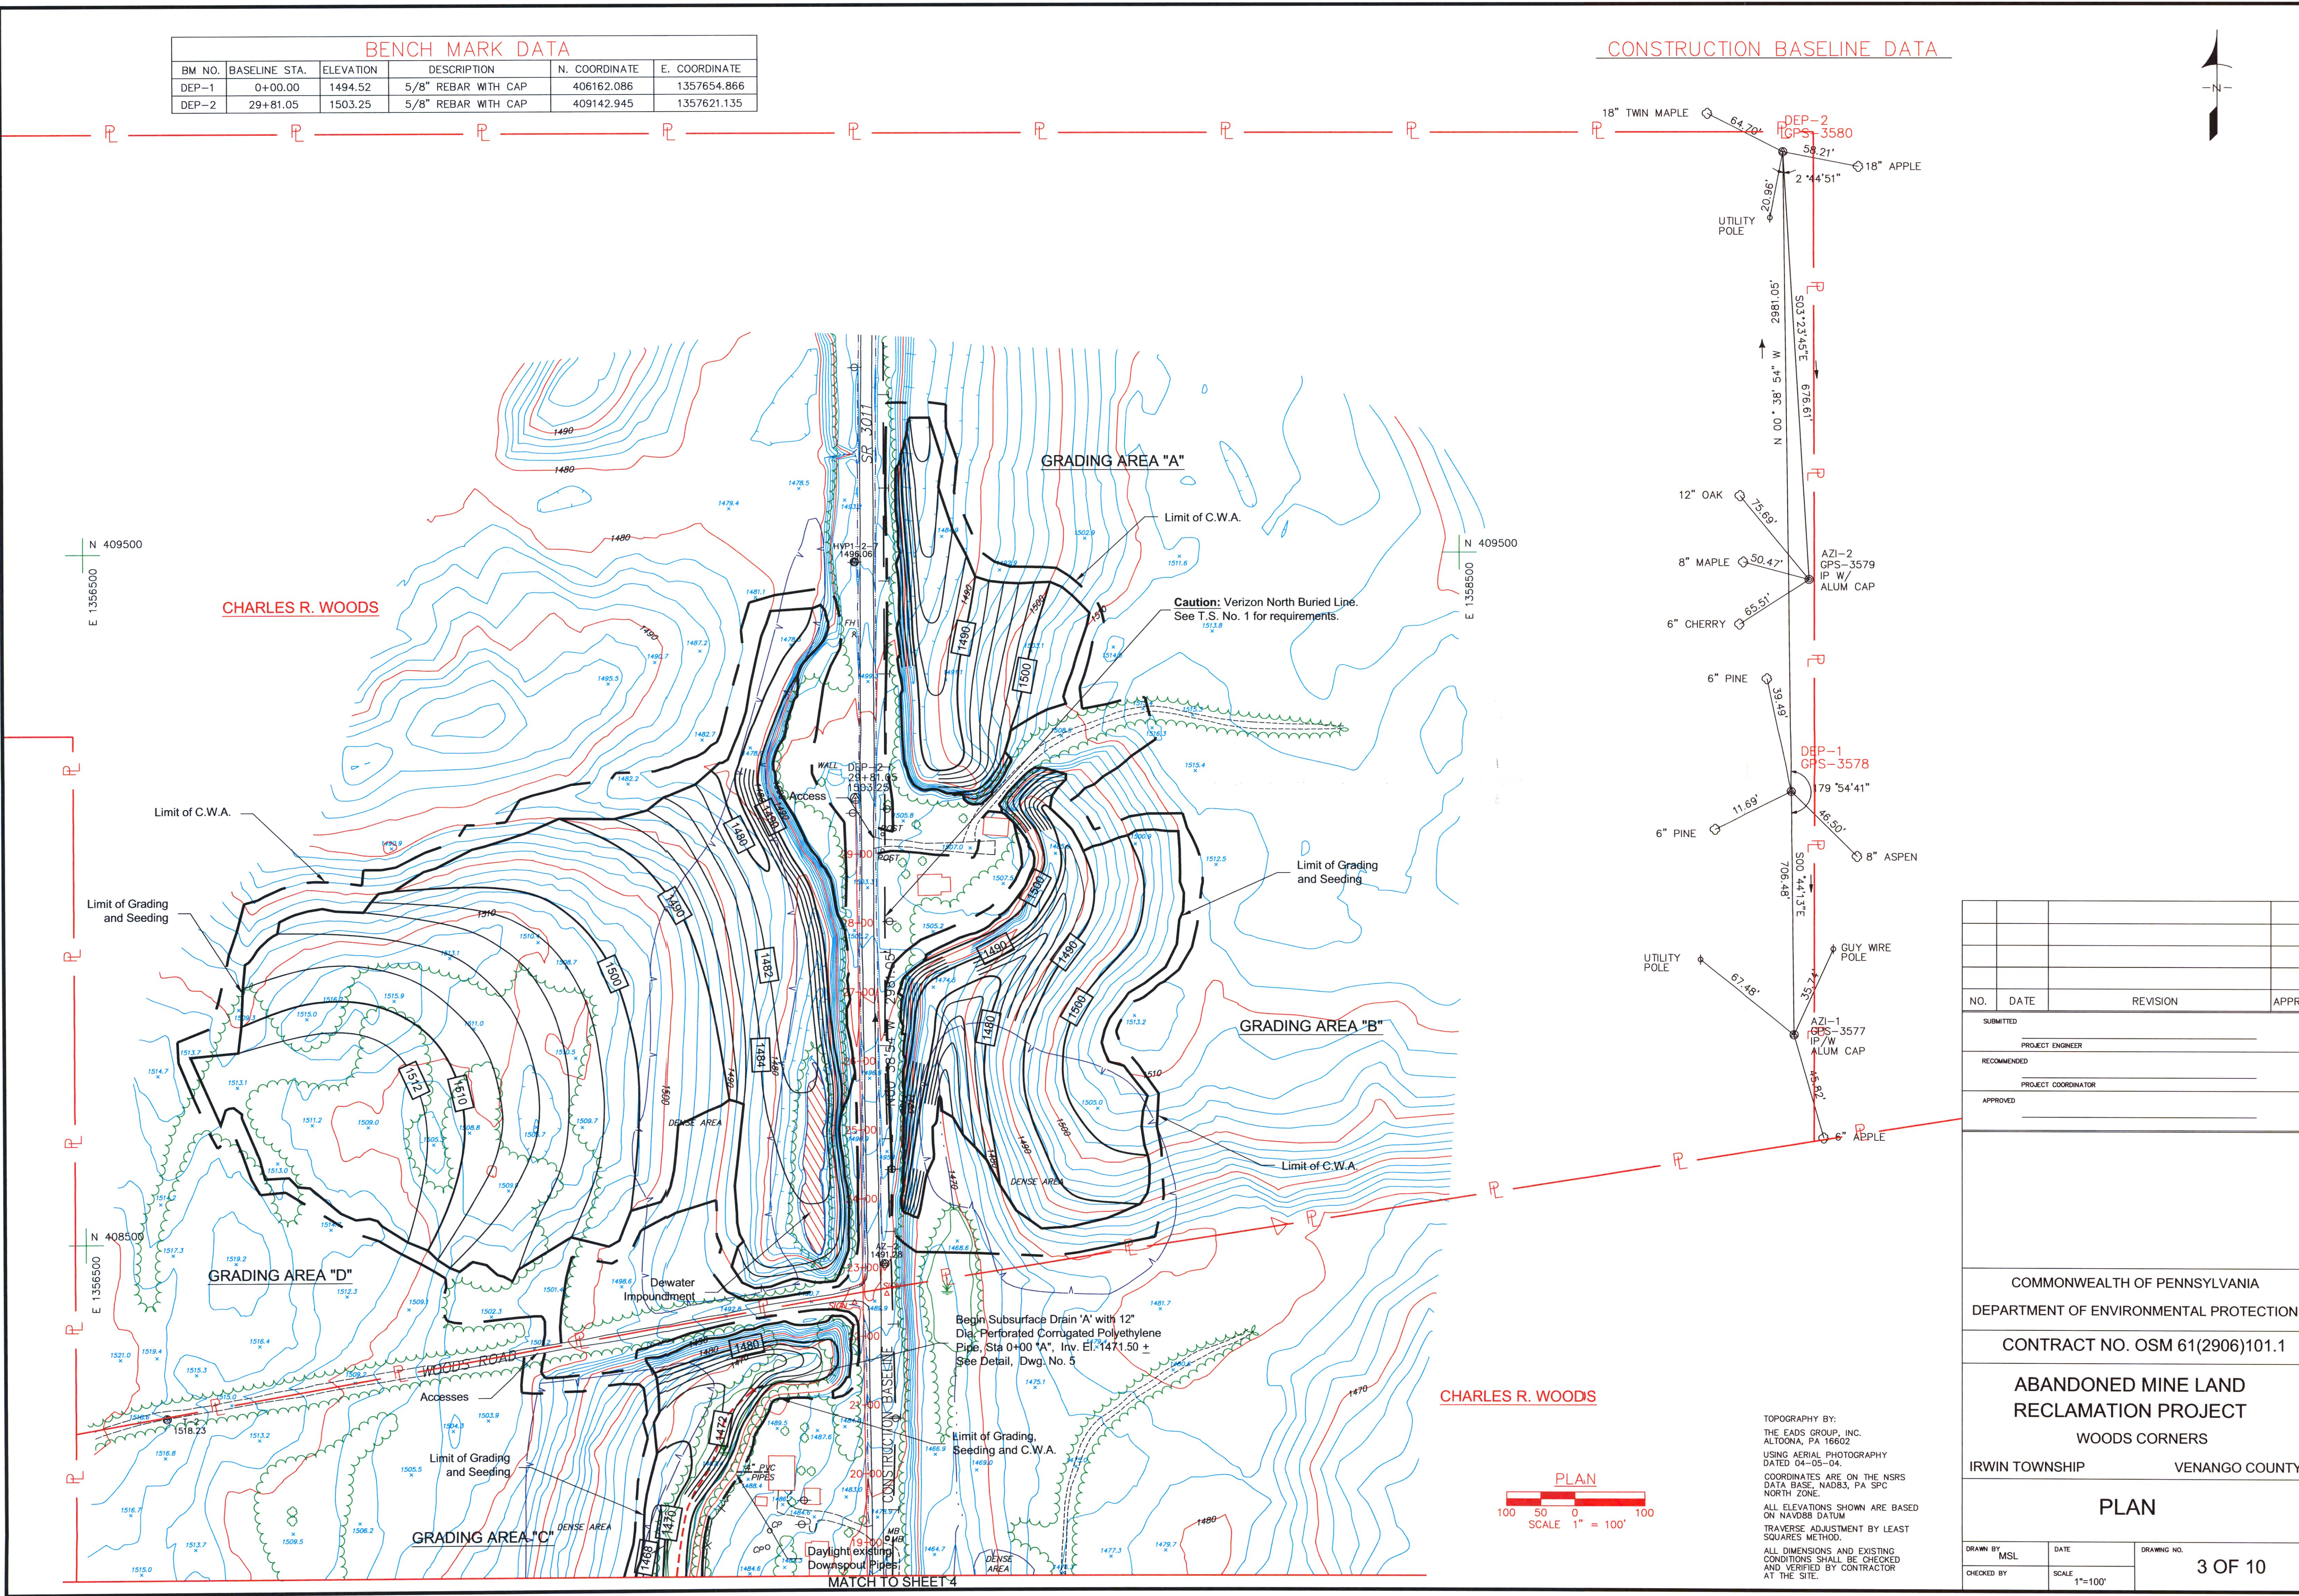

NO.	DATE	REVISION	APPR.
SUBMITTED			
PROJECT ENGINEER			
RECOMMENDED			
PROJECT COORDINATOR			
APPROVED			
COMMONWEALTH OF PENNSYLVANIA			
DEPARTMENT OF ENVIRONMENTAL PROTECTION			
CONTRACT NO. OSM 61(2906)101.1			
ABANDONED MINE LAND RECLAMATION PROJECT			
WOODS CORNERS			
IRWIN TOWNSHIP		VENANGO COUNTY	
PLAN			
DRAWN BY MSL	DATE	DRAWING NO.	
CHECKED BY	SCALE 1"=100'	3 OF 10	

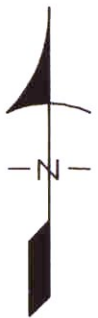